




GROUND FLOOR OF CONTROL TOWER
SCALE 1/4" = 1'-0"

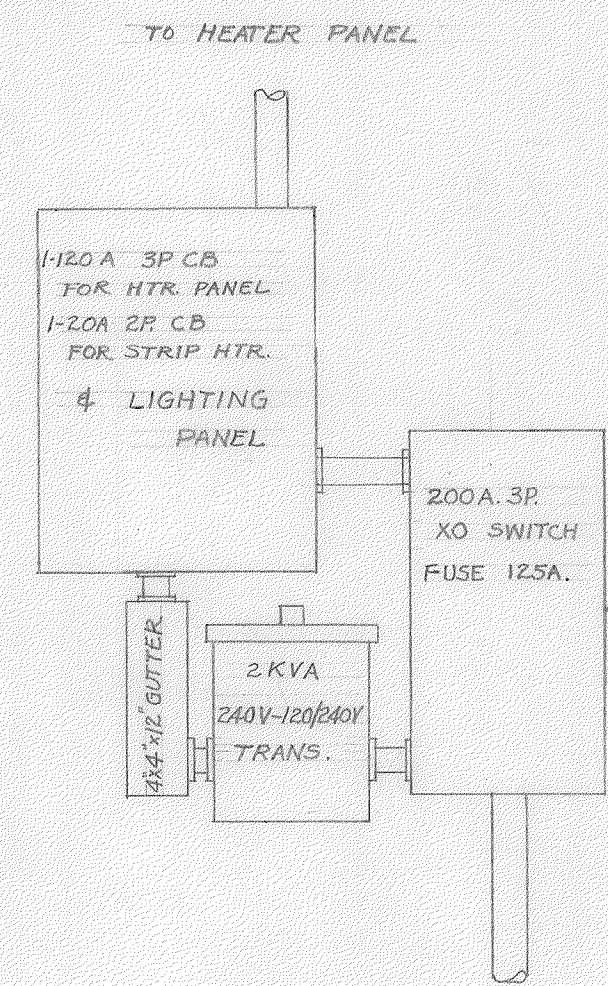


DETAIL 'A'
NO SCALE

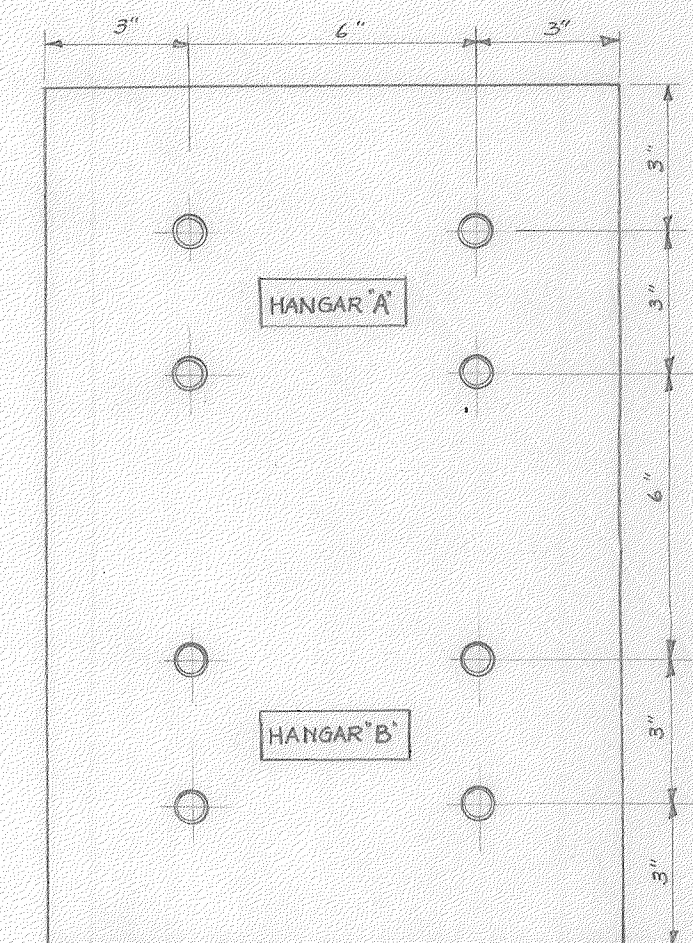

FLOODLIGHT CONTROL PANEL. LOCATE ADJACENT TO HTR. PANEL IN CONTROL RM.
SCALE 3" = 1'-0"

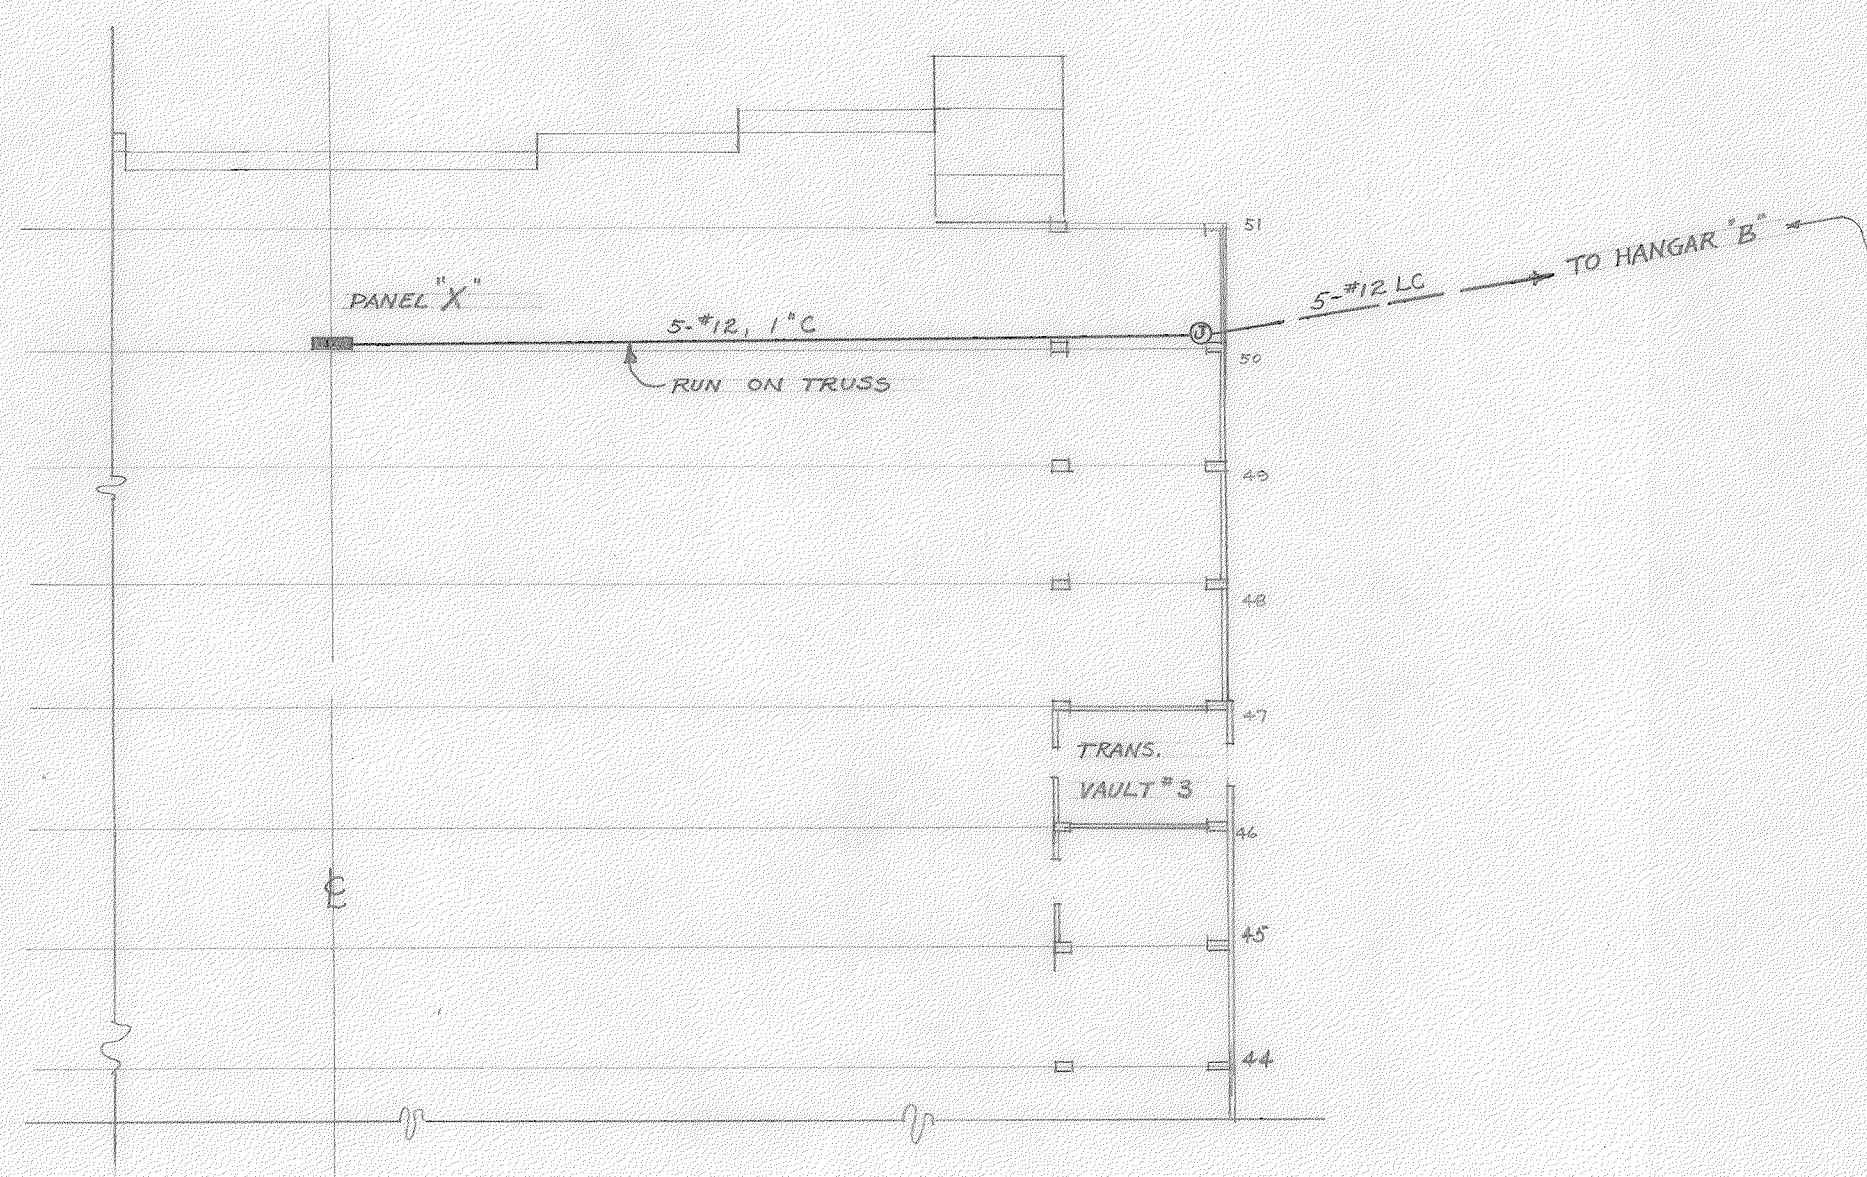

PORTION OF HANGAR 'A'
SCALE 1" = 32'-0"

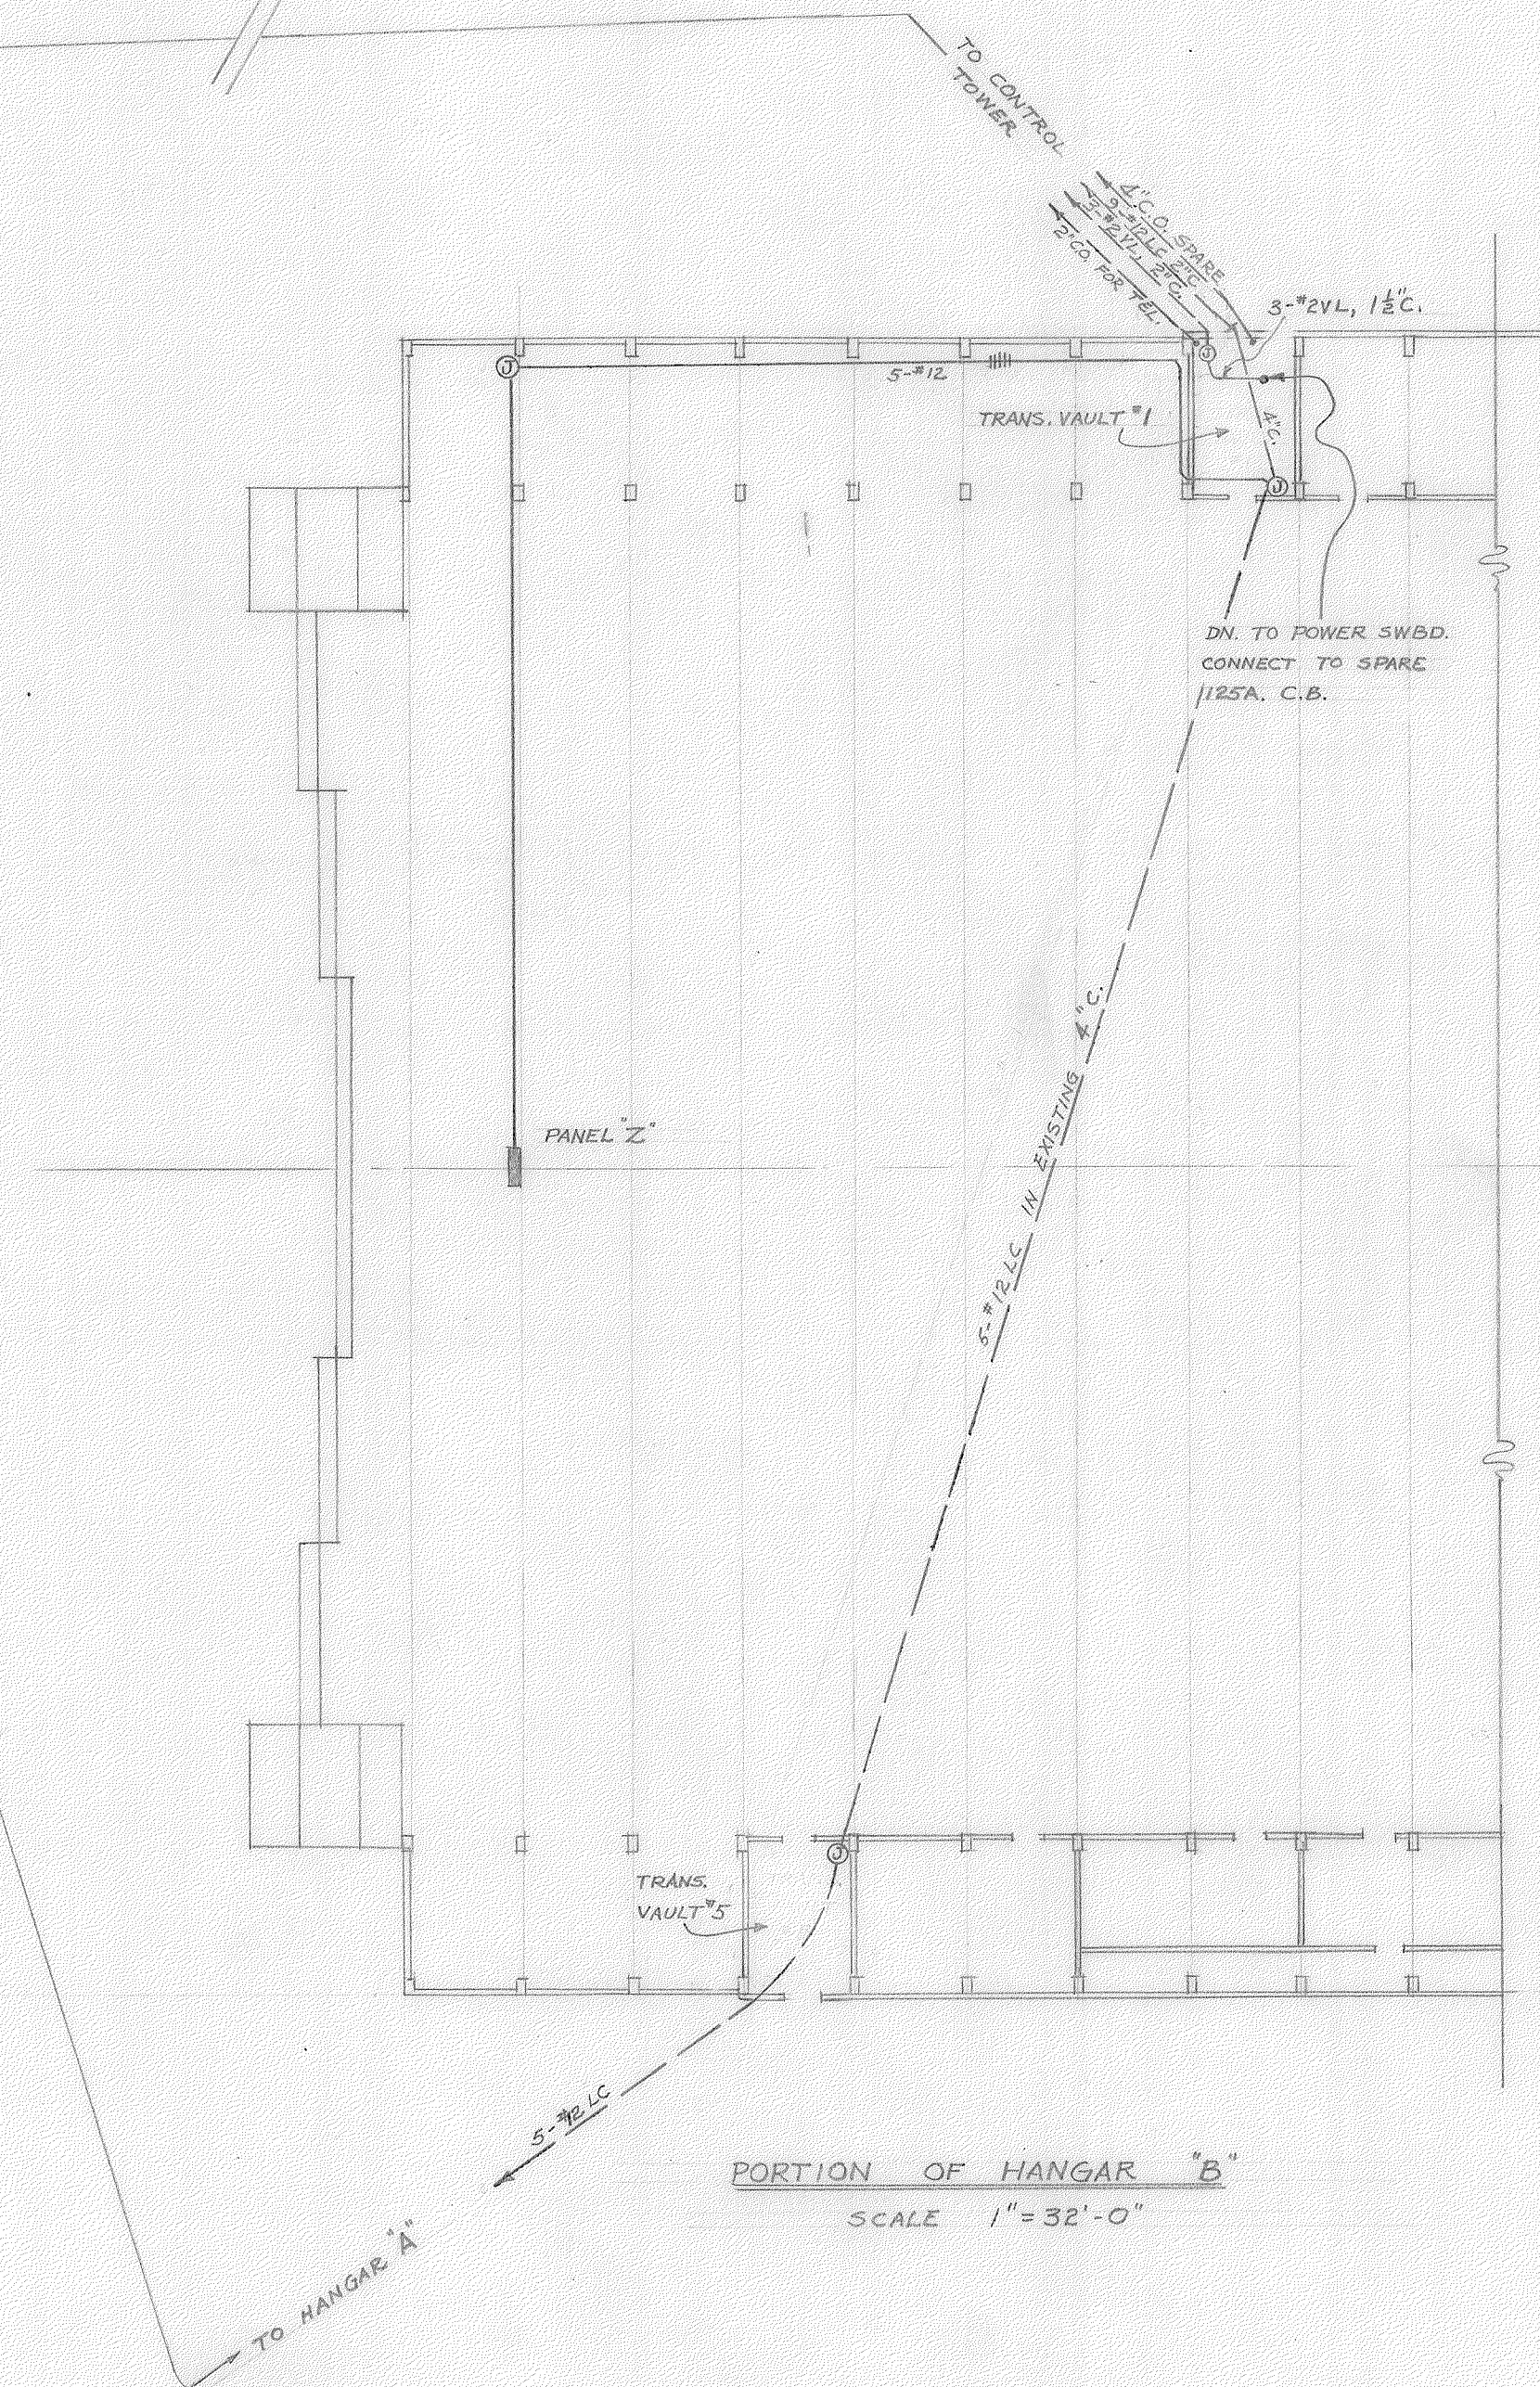

PORTION OF HANGAR 'B'
SCALE 1" = 32'-0"

300,337

REVISION	BY	DATE	BRIEF	APP'D.
CONST. CONTRACT NO. 5424			NEWBERRY-CHANDLER-TILLAMOOK TILLAMOOK, OREGON.	
DRAWN	ELH		U. S. NAVAL AIR STATION (L.T.A.) TILLAMOOK, OREGON	
TRACED	ELH		FLOODLIGHT CONTROL & SERVICE TO CONTROL TOWER	
CHECKED	ELH		SCALE AS NOTED	
APP'D.	ELH	1-3-48		
DATE	1-3-48			
			DATE APP'D.	
			APPROVED	
DWG. NO. 21			J.R. Ruff	
SHEET OF			FOR OFFICER IN CHARGE	

1335-45-22